


66'

63'

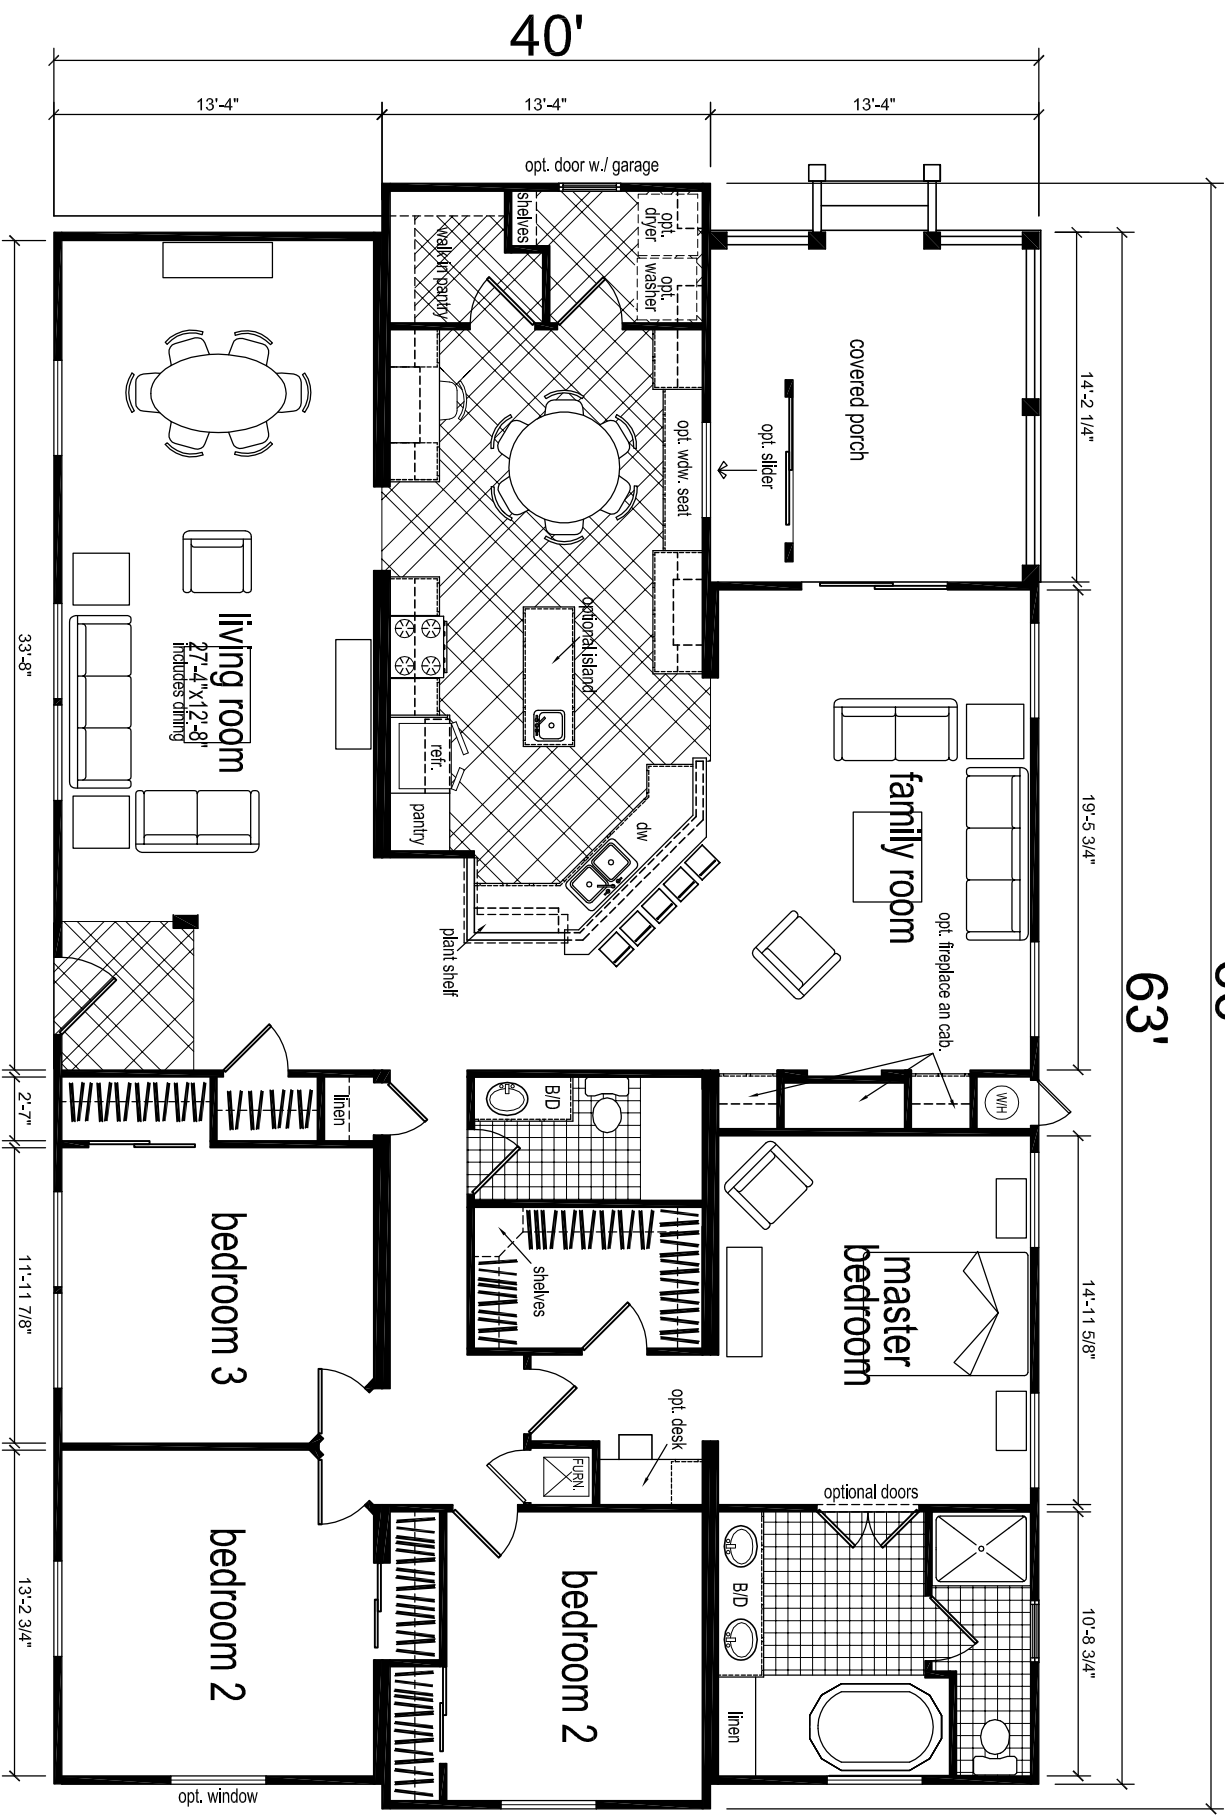

ALL DRAWINGS AND DIMENSIONS ARE APPROXIMATE, AND MAY BE SUBJECT TO CHANGES BY CHAMPION HOME BUILDERS CO. LINDSAY, CA

MODEL: 09-SE-7664F



840 PALM AVE. P.O. BOX 429 LINDSAY, CA 93247

DARIA SEAL

MODIFICATIONS

MODEL: 09-SE-7664F

SHEET:

TITLE: LITERATURE PLAN

L-101

PROPRIETARY AND CONFIDENTIAL
 THESE DRAWINGS AND SPECIFICATIONS ARE ORIGINAL,
 PROPRIETARY AND CONFIDENTIAL MATERIALS OF CHAMPION
 COPYRIGHT © 1976-2006 BY CHAMPION

DRAWN BY: M. SANCHEZ DATE: 09-27-2012
 SCALE: 1/8" = 1'-0"