


60'

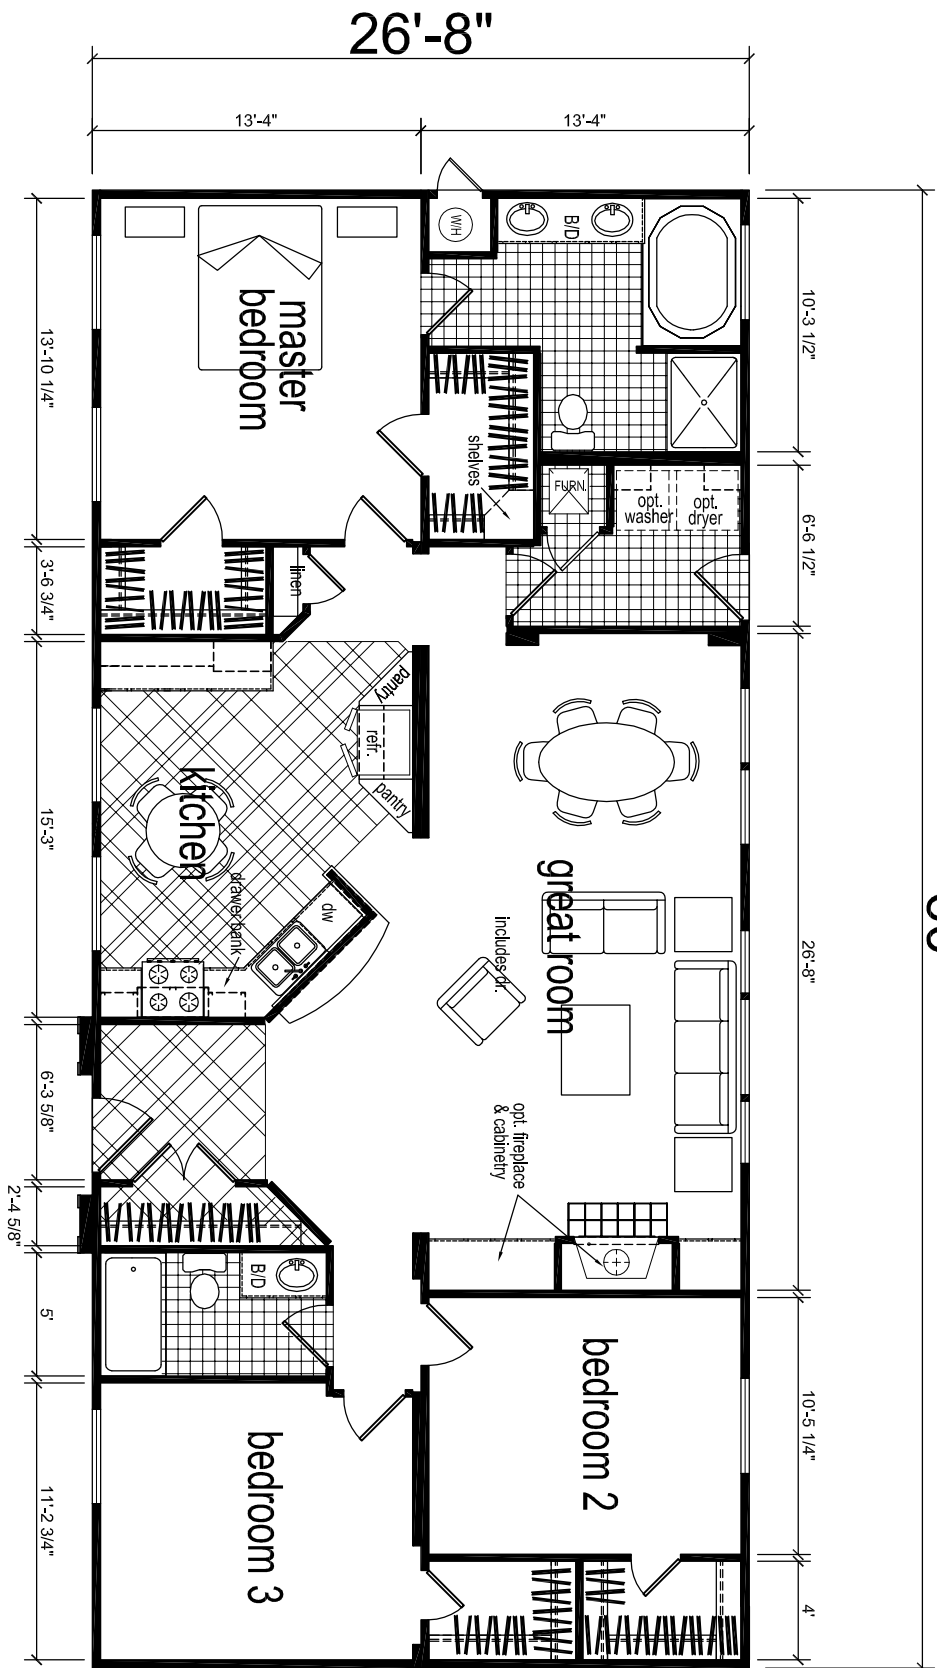

**Juntion Peak**  
 shown with window sizes and location as per std. exterior

ALL DRAWINGS AND DIMENSIONS ARE APPROXIMATE, AND MAY BE SUBJECT TO CHANGES BY CHAMPION HOME BUILDERS CO. LINDSAY, CA

DAPIA SEAL

MODIFICATIONS

MODEL: 09-SE-4603B

SHEET:



TITLE: LITERATURE PLAN

L-101

840 PALM AVE. P.O. BOX 429 LINDSAY, CA 93247

PROPRIETARY AND CONFIDENTIAL  
 THESE DRAWINGS AND SPECIFICATIONS ARE ORIGINAL,  
 PROPRIETARY AND CONFIDENTIAL MATERIALS OF CHAMPION  
 COPYRIGHT © 1976-2006 BY CHAMPION

DRAWN BY: M. SANCHEZ DATE: 09-26-2012  
 SCALE: 1/8" = 1'-0"

0 BEDROOM, 0 BATH  
 NOMINAL SIZE: 00' x 00'  
 ACTUAL SIZE: 00'-0" x 00'-0"  
 TOTAL AREA: 0000 SQ. FT.